



NOTES:

1. WHEN INSTALLING THIS UNIT, LOCAL, STATE OR FEDERAL CODES SHOULD BE ADHERED TO. WASTE CONNECTION MUST ADHERE TO LOCAL HEALTH AND PLUMBING CODES.
2. FLOW RATE FOR EYE/FACE WASH IS 5 GPM AND EXCEEDS ANSI STANDARD Z358.1.
- 3 USE SUPPLIED SCREWS TO INSTALL THE UNIT ON WALL STRUCTURE.
4. DIMENSIONS MAY VARY BY  $\pm 1/2"$  [12.7mm].

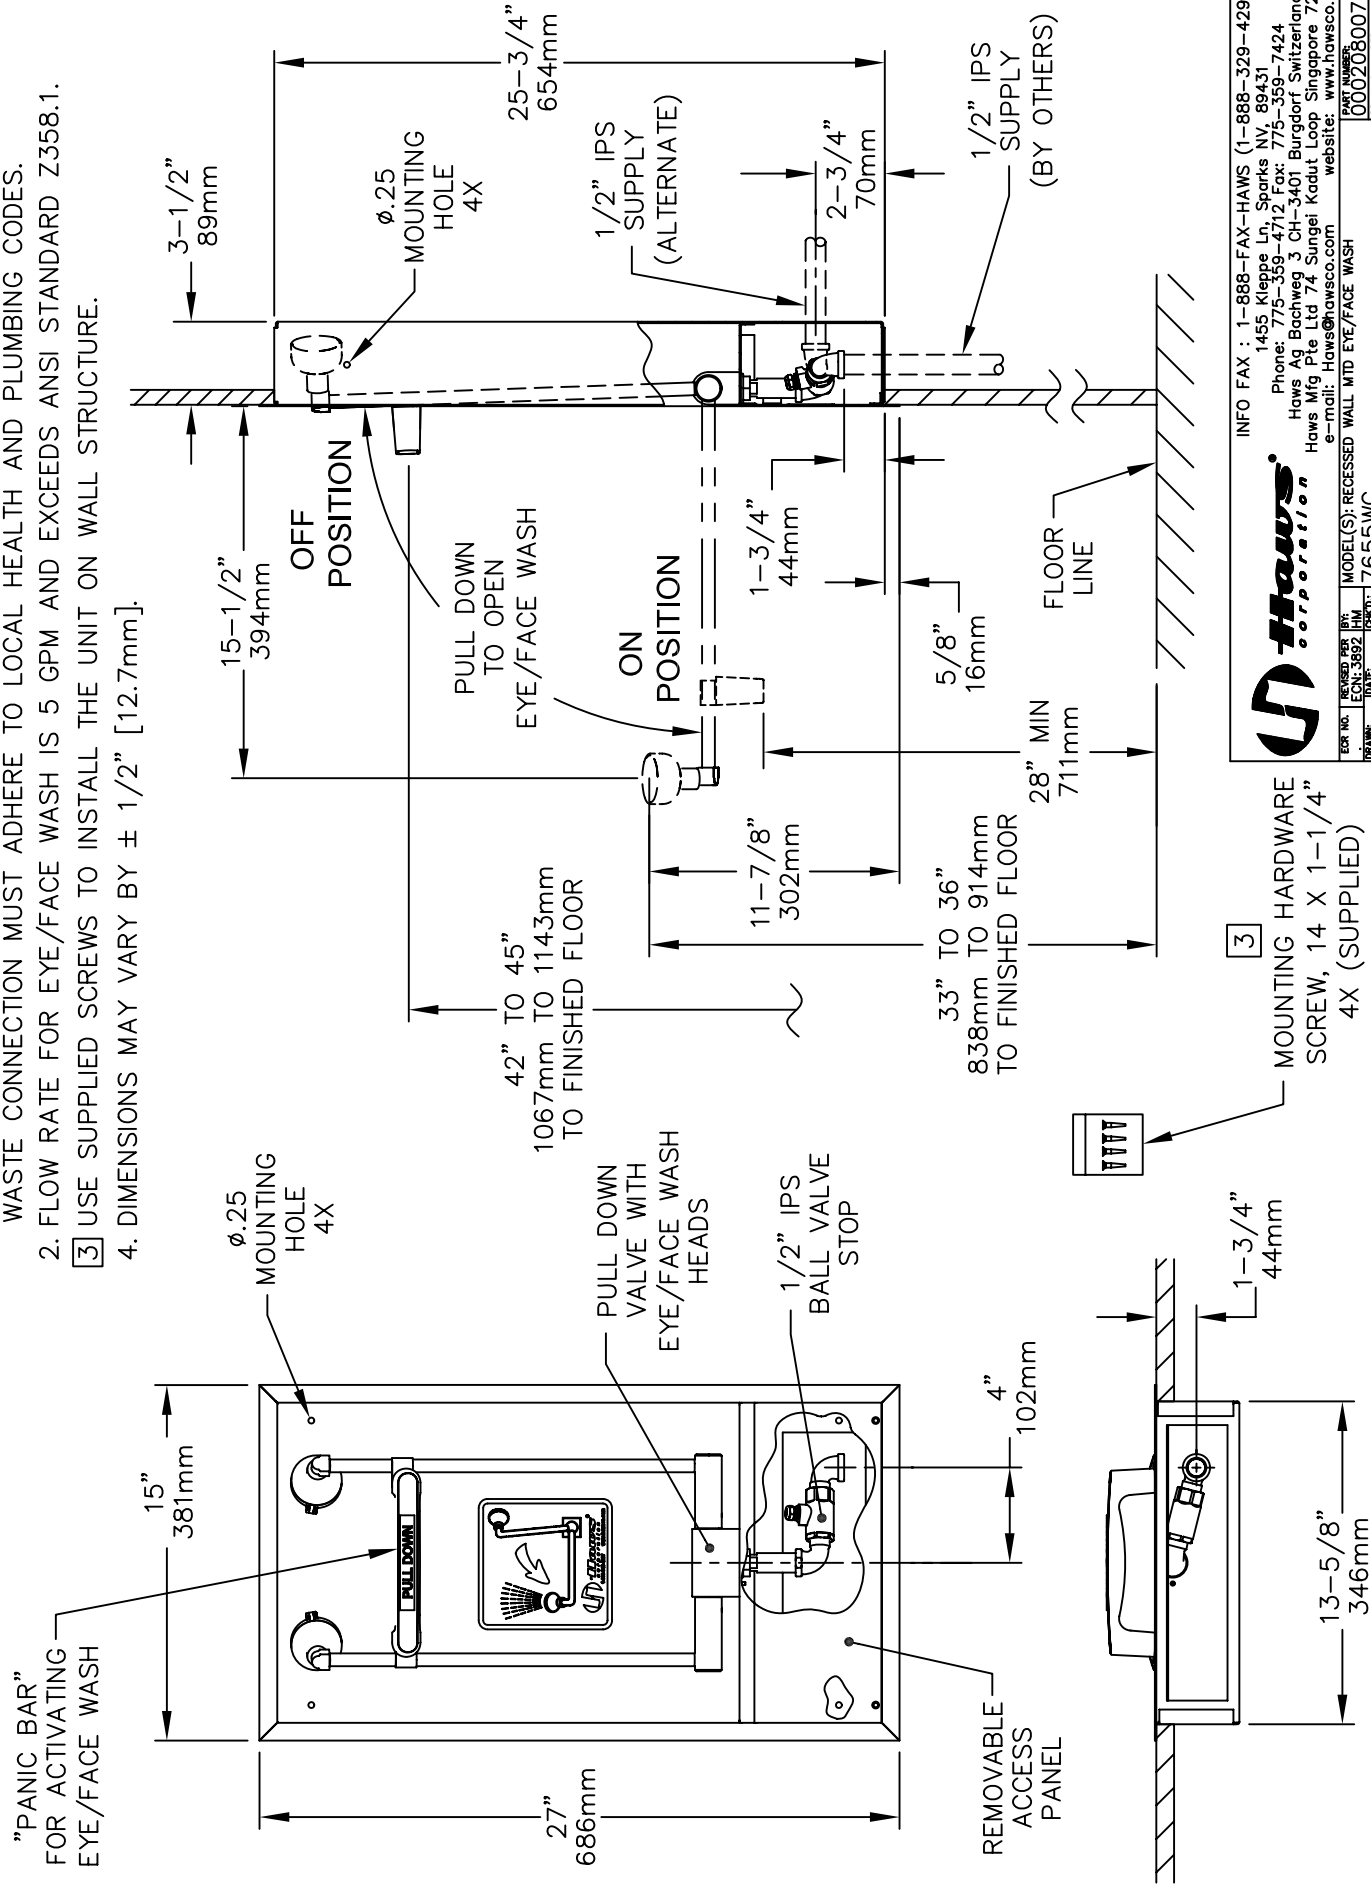

3 MOUNTING HARDWARE SCREW, 14 X 1-1/4" 4X (SUPPLIED)

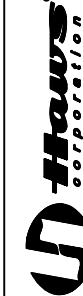

INFO FAX : 1-888-FAX-HAWS (1-888-329-4297)  
 1455 Kleppe Ln, Sparks NV, 89431  
 Phone: 775-359-4712 Fax: 775-359-7424  
 Haws Ag, Bachweg 3, CH-3401 Burgdorf Switzerland  
 Haws Mtg Pte Ltd, 17, Sungai Kadut Loop, Singapore 729531  
 e-mail: Haws@hawsco.com website: www.hawsco.com

FOR NO.:	REVISION:	DATE:	BY:
100000000777		05/29/03	
DRAWN: ECN: 3892			
DATE: 05/29/03			
BY: 7655WC			
INFO FAX: DOC # 2765592			
SCALE: 1:1			
DRAWING TYPE: INSTALLATION/FABRICK			
SHEET: 1 OF 1			