


**NOTES:**

1. WHEN INSTALLING THIS UNIT, LOCAL, STATE OR FEDERAL CODES SHOULD BE ADHERED TO. WASTE CONNECTION MUST ADHERE TO LOCAL HEALTH AND PLUMBING CODES.
2. FLOW RATE FOR EYE/FACE WASH IS 3.7 GPM AND 1.32 GPM FOR EYEWASH CONVERSION.
3. DIMENSIONS MAY VARY BY  $\pm 1/2"$  [12.7mm].

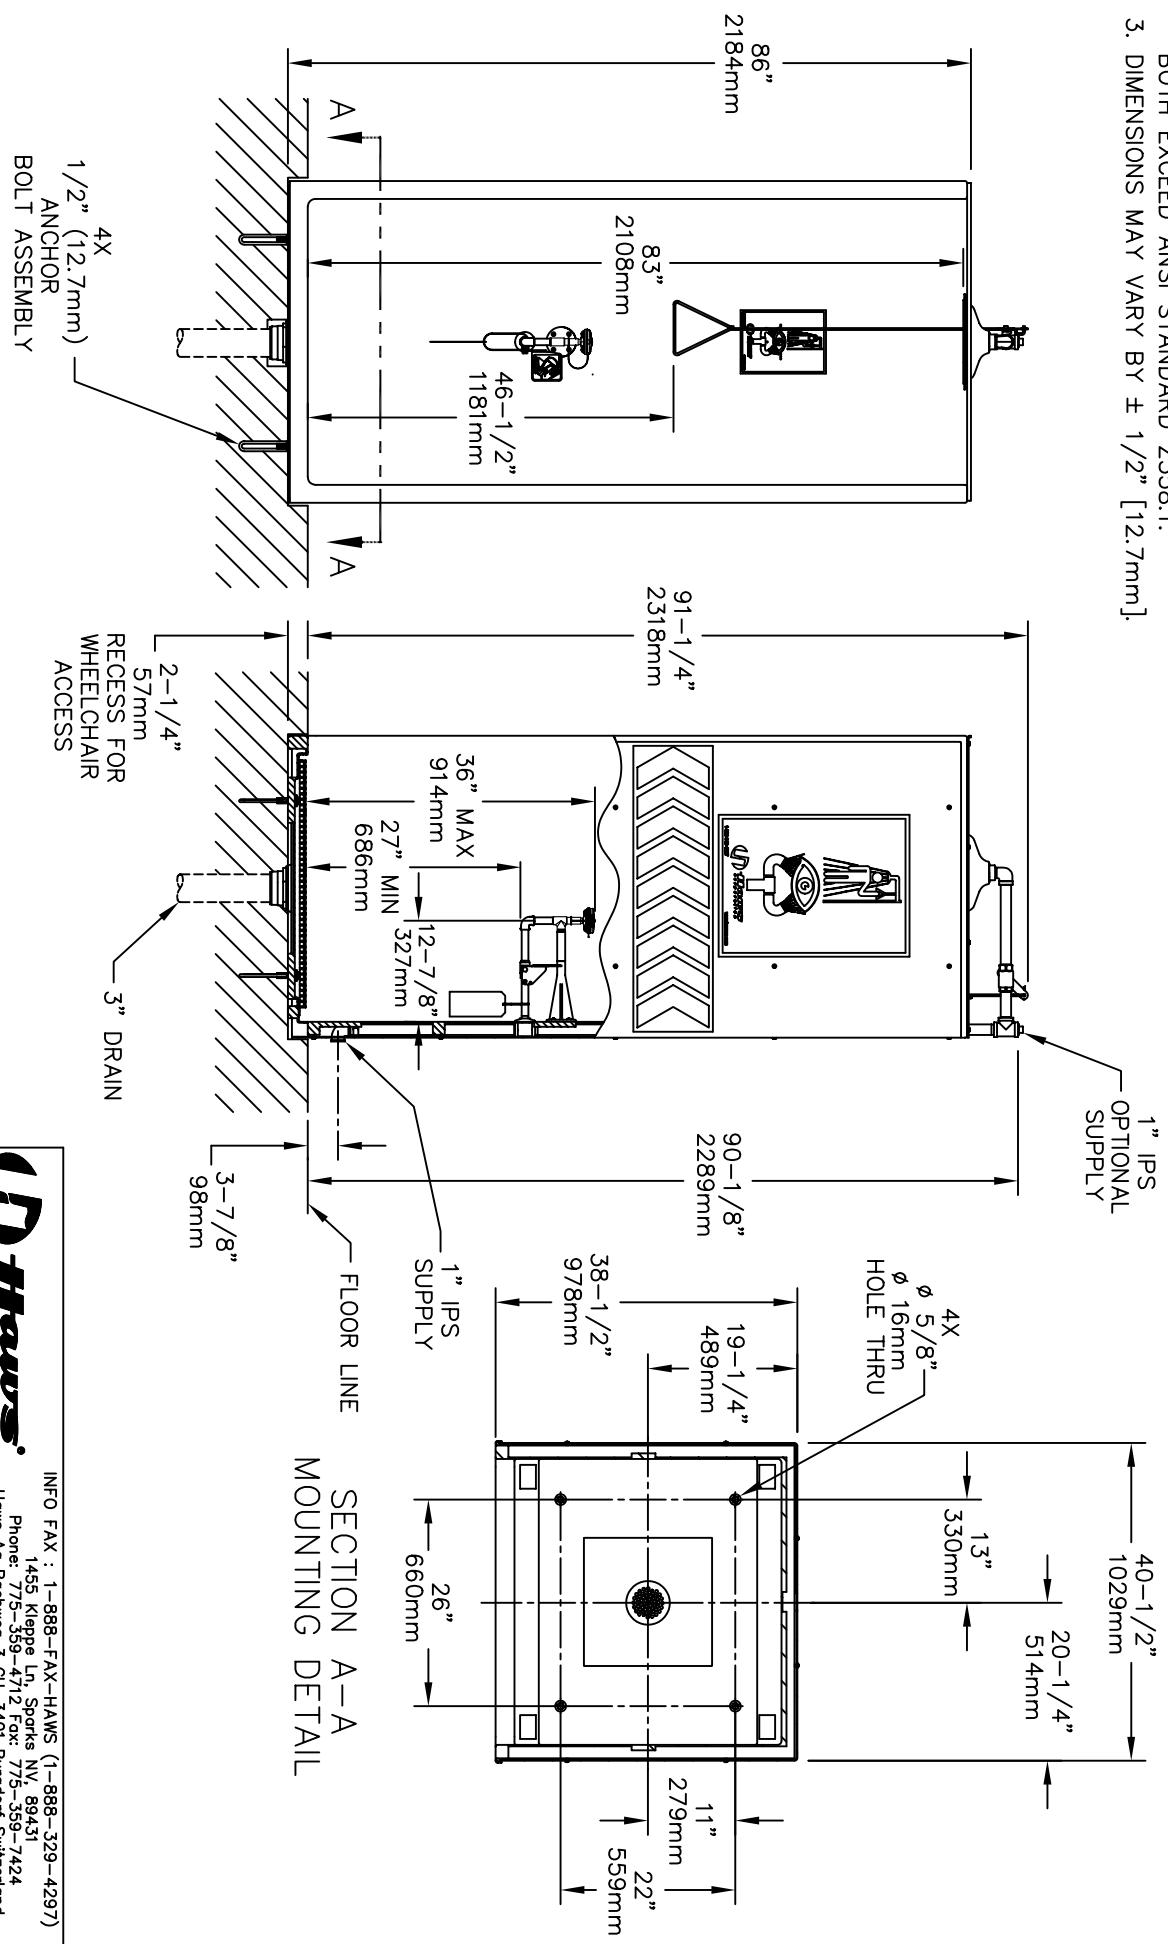

SECTION A-A  
MOUNTING DETAIL

FORM NO. 15123A00

<b>Haws Corporation</b>		INFO FAX : 1-888-FAX-HAWS (1-888-329-4297) 1455 Kiappa Ln, Sparks NV, 89431 Phone: 775-359-4712 Fax: 775-359-7424 Haws Ag Building 3 CH-3401, Burgdorf Switzerland Haws King Pte Ltd 74 Sungei Kodat Loop Singapore 729531 e-trail: Haws@hawsco.com website: www.hawsco.com	
REG. NO. ENE 4267 DATE: 08/10/01 APPROVED:	MODEL(S): 8605WC EMERGENCY SHOWER INFO FAX DOC #: 2860592 SCALE: 1/2" = 1'-0"	PART NO. 860194.D DATE: 15123A00 SIZE: A	SHEET: 1 OF 1